


# Partnership for Philanthropic Planning 2013

Minneapolis Convention Center  
October 15-17, 2013

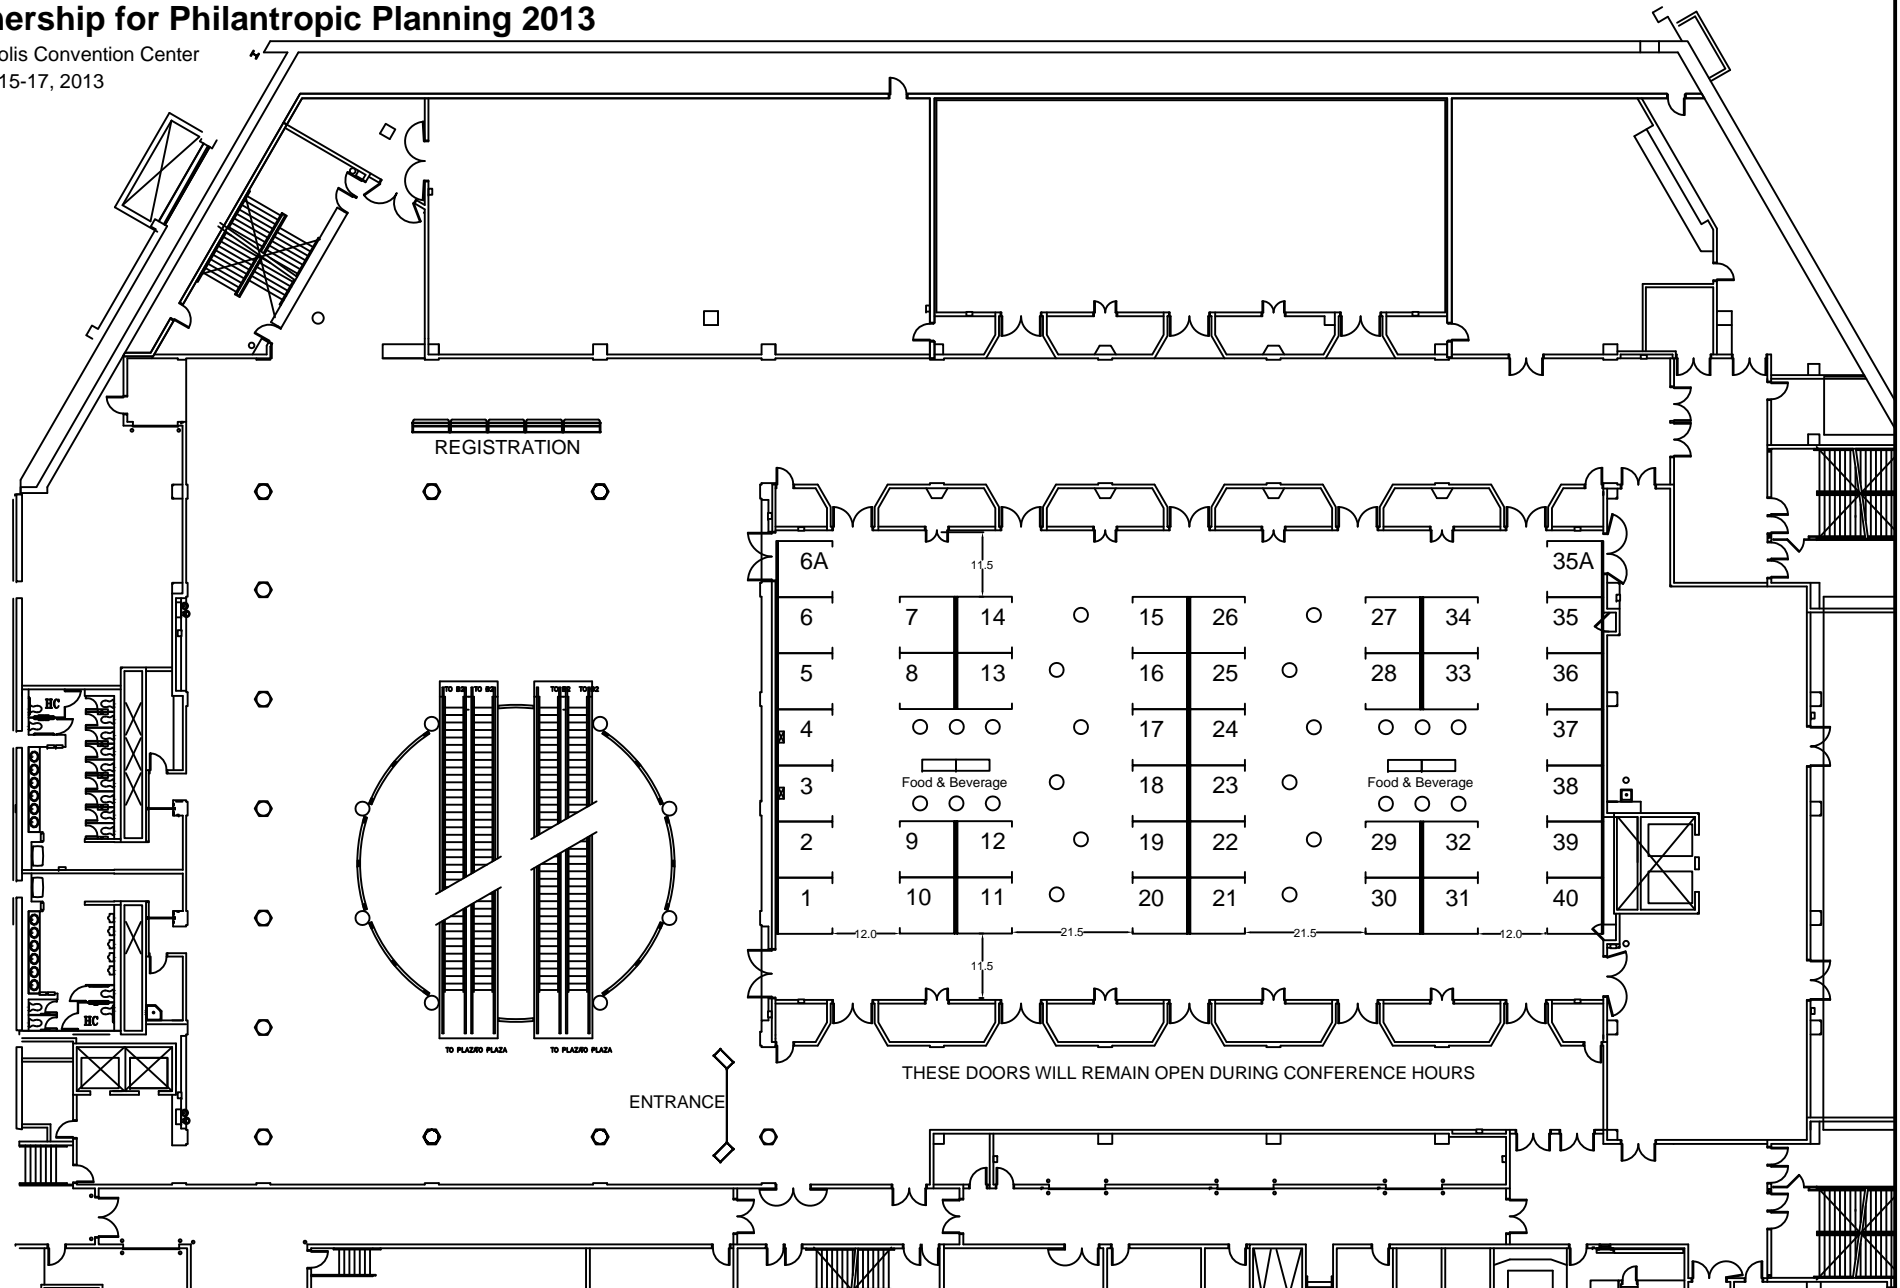

**HUBBELL/TYNER**  
CONVENTION & TRADE SHOW SPECIALISTS  
A North American Trade Shows Company

2110 Old Hwy 8 NW  
New Brighton, MN 55112  
Phone: 651-917-2632 Fax: 651-917-2658  
Web: www.hubbelltyner.com

Drawn By: Bob LaBarre  
Account Executive: John Hendricks  
Revision Date: 7/11/2013  
Revision # 11  
File Name: Partnership for Philanthropic Planning

Booth Size:  
10' Deep x 10' Wide  
Job # 8830  
Facility: Minneapolis Convention Center  
Room: Ballroom A & B

**Disclaimer**  
Every effort has been made to ensure the accuracy of the information within this floor plan. However, no warranties are made with respect to this floor plan. If the location of building columns, utilities or other building components is a consideration in the construction of an exhibit, it is the sole responsibility of the exhibitor to physically inspect the facility to verify all dimensions and locations.